

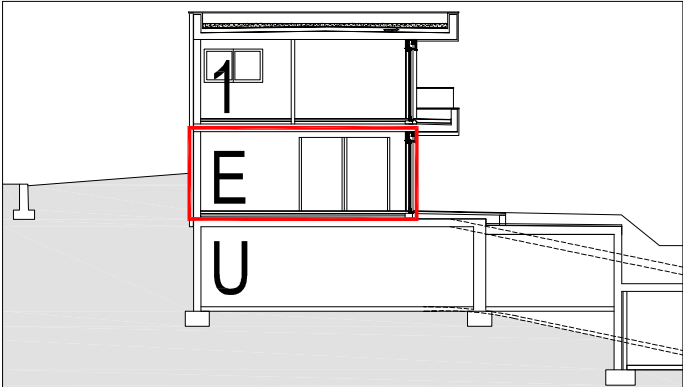


BP 2247

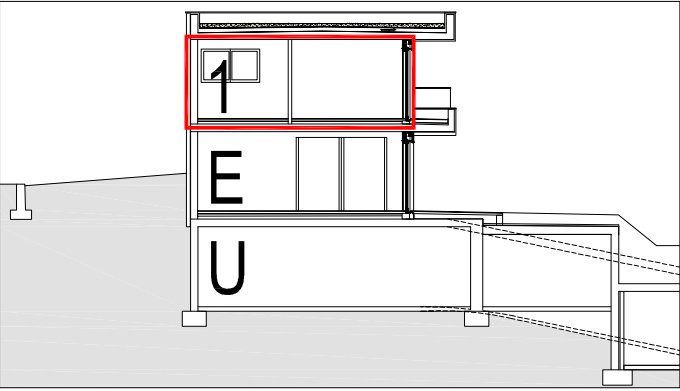

Einfamilienhaus/ casa unifamiliare
"VILLA MONTIS"
Feldweg/ via dei campi 9- Meran/o

EG-p.t. 1:100		
Beschreibung descrizione	Energieklasse -A- classe energetica -A-	
Beschreibung descrizione	Nutzfläche superficie netta	Verkaufsfläche sup. vendita
Haus casa	Nr. n°	B 144,00m² 302,64m²


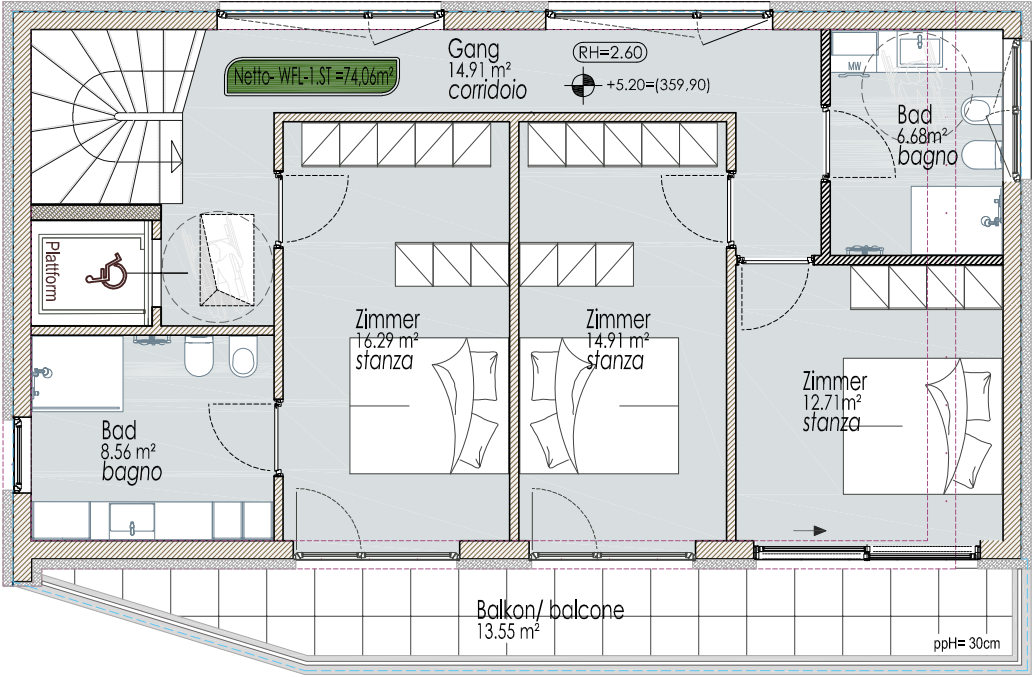


Einfamilienhaus/ casa unifamiliare
"VILLA MONTIS"
Feldweg/ via dei campi 9- Meran/o

DG.- u.p.
1:100

Beschreibung descrizione	Energieklasse -A- classe energetica -A-
-----------------------------	--

Beschreibung descrizione	Nutzfläche superficie netta	Verkaufsfläche sup. vendita
Haus casa	Nr. n°	
	B	144,00m² 302,64m²

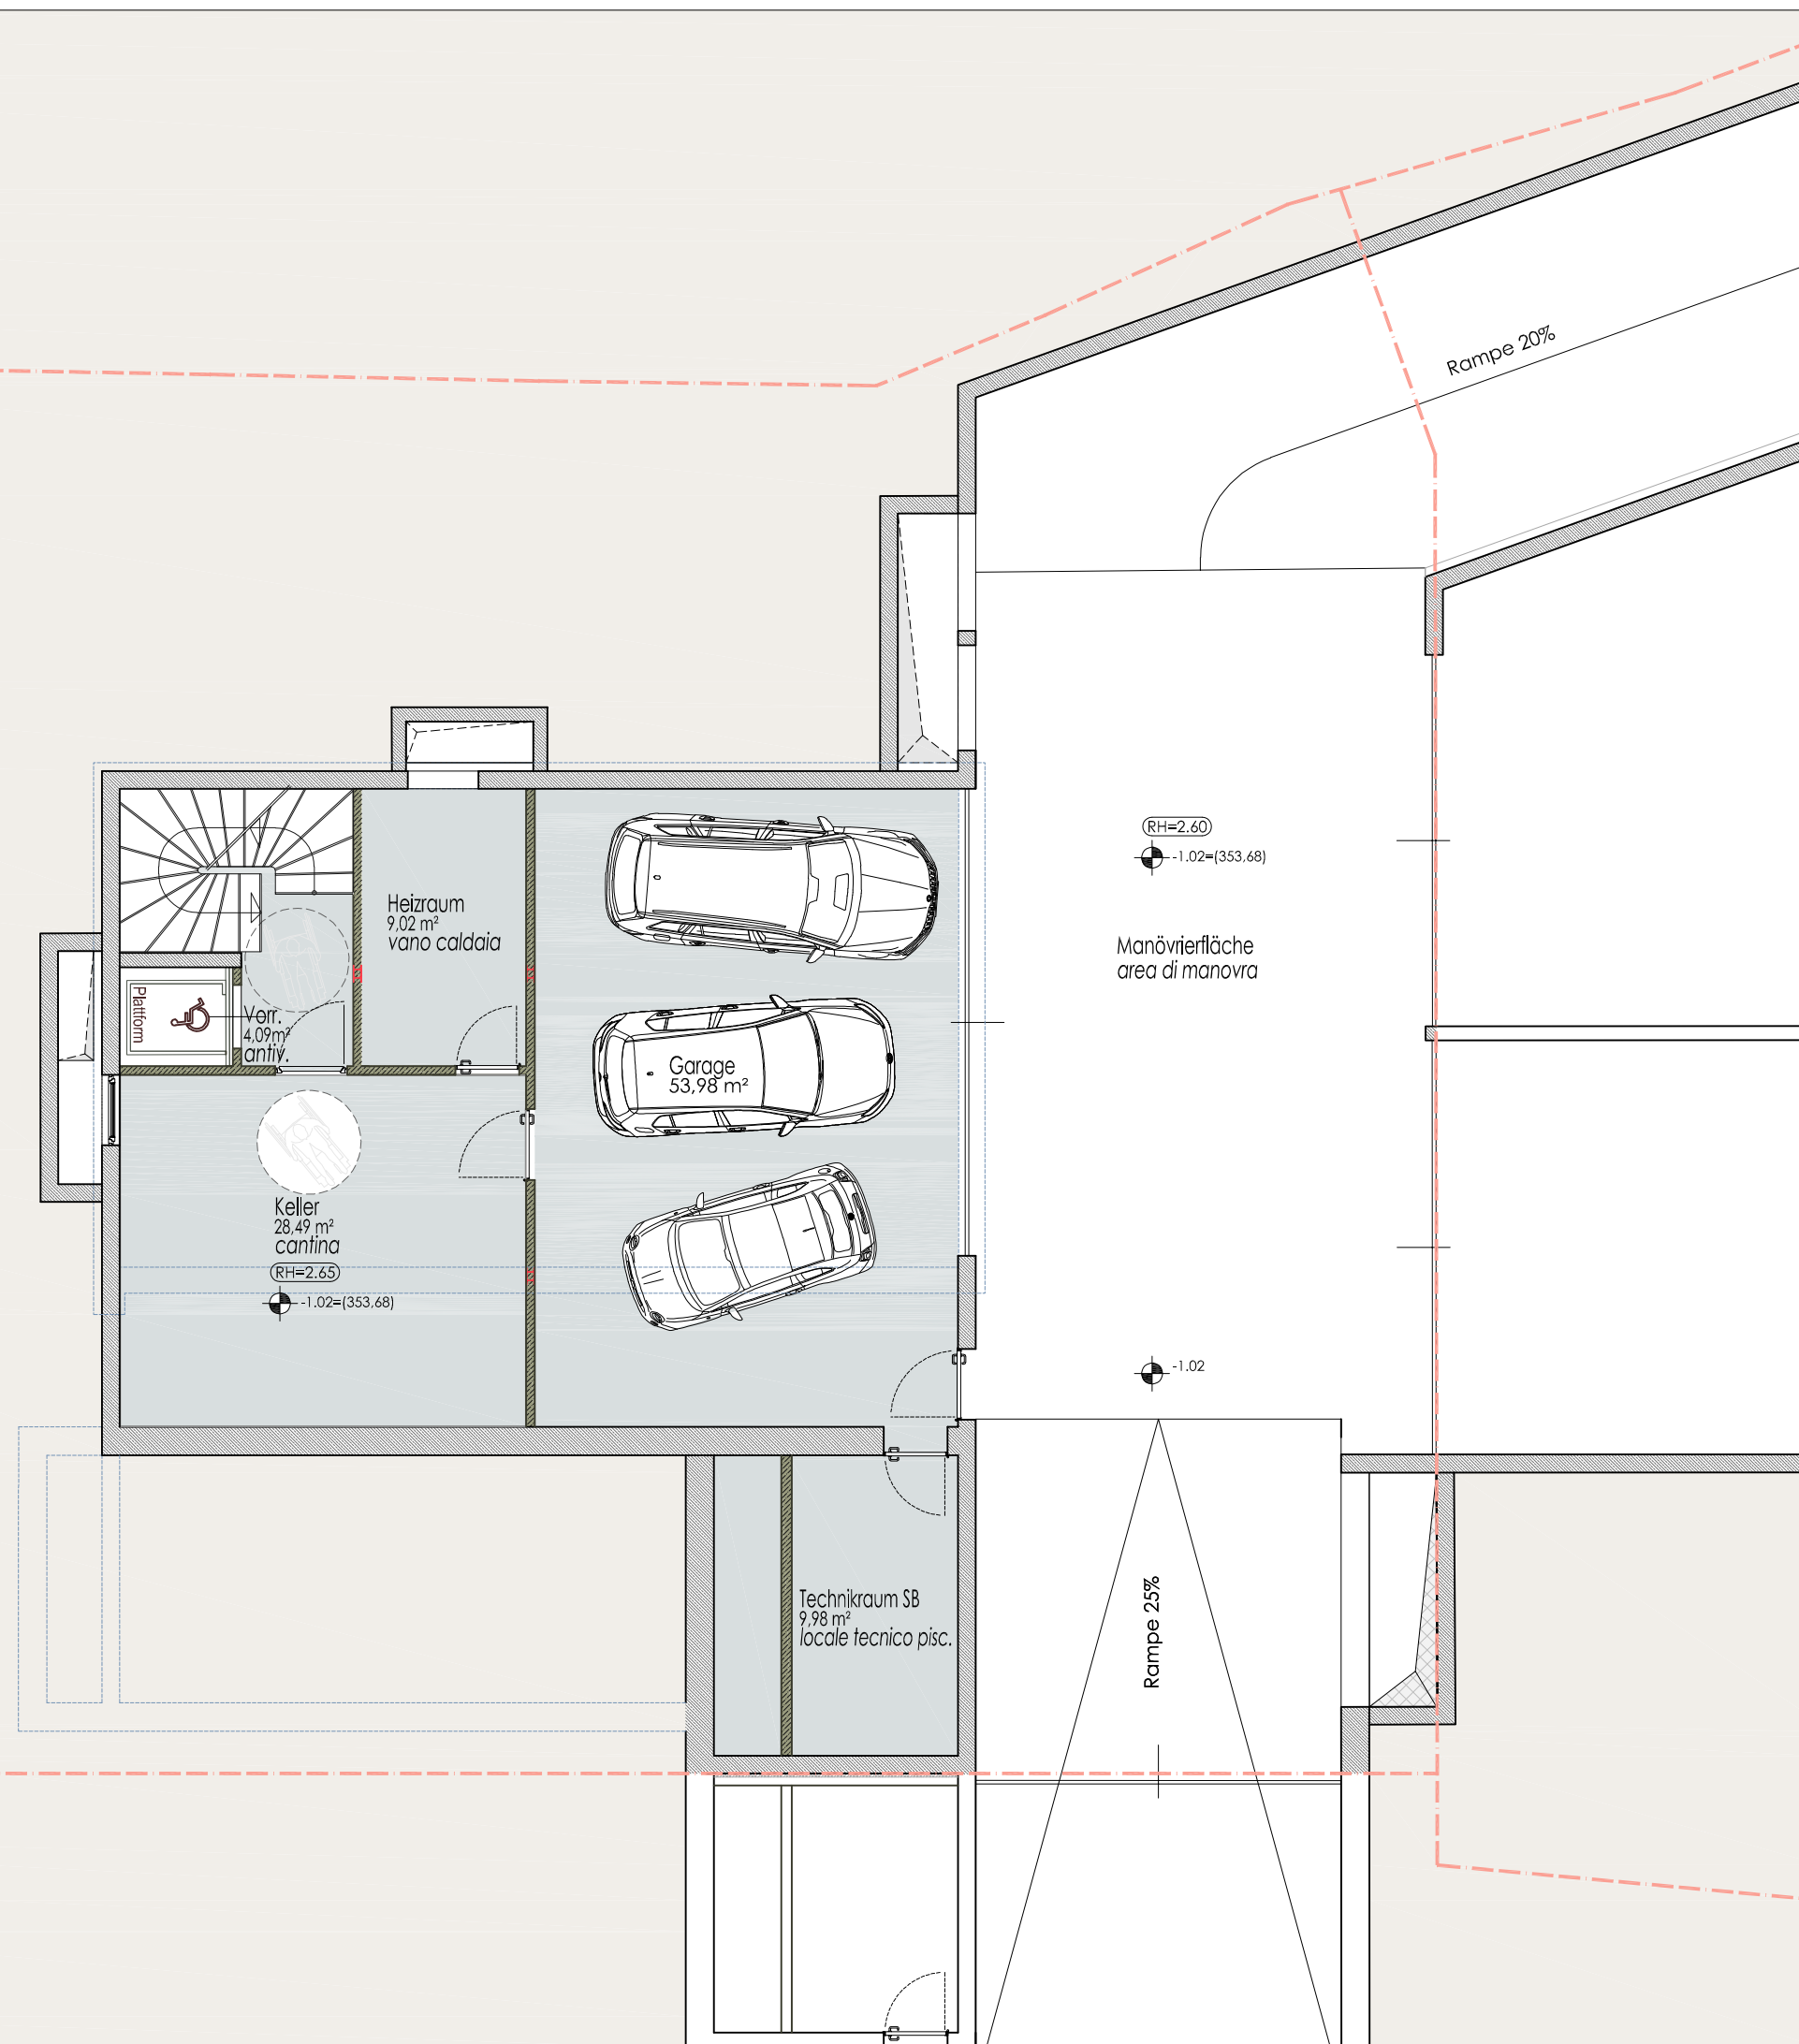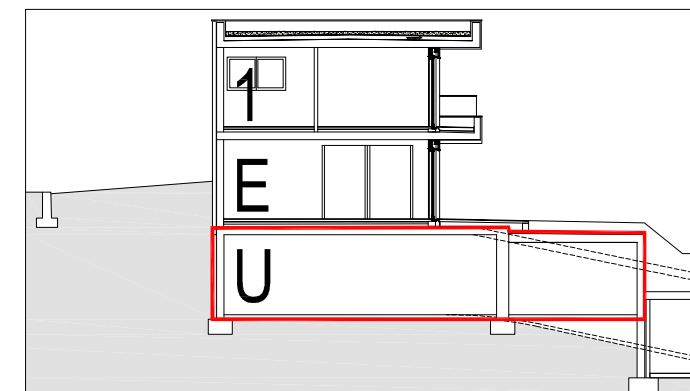

Einfamilienhaus/ casa unifamiliare
"VILLA MONTIS"
Feldweg/ via dei campi 9- Meran/o

UG-p.i.
1:100



Beschreibung
descrizione

Energieklasse -A-
classe energetica -A-

Beschreibung
descrizione

Nutzfläche Keller
superficie netta cantina

Nutzfläche Garage
sup. netta garage

Haus
casa

B

51,58m²

53,98m²